


21 BIRYANI POTS

18623 PIONEER BLVD,
ARTESIA,
CALIFORNIA 90701



555 west 5th Street, 35th Floor,
Los Angeles, CA- 90013.
Cell:305-915-5455

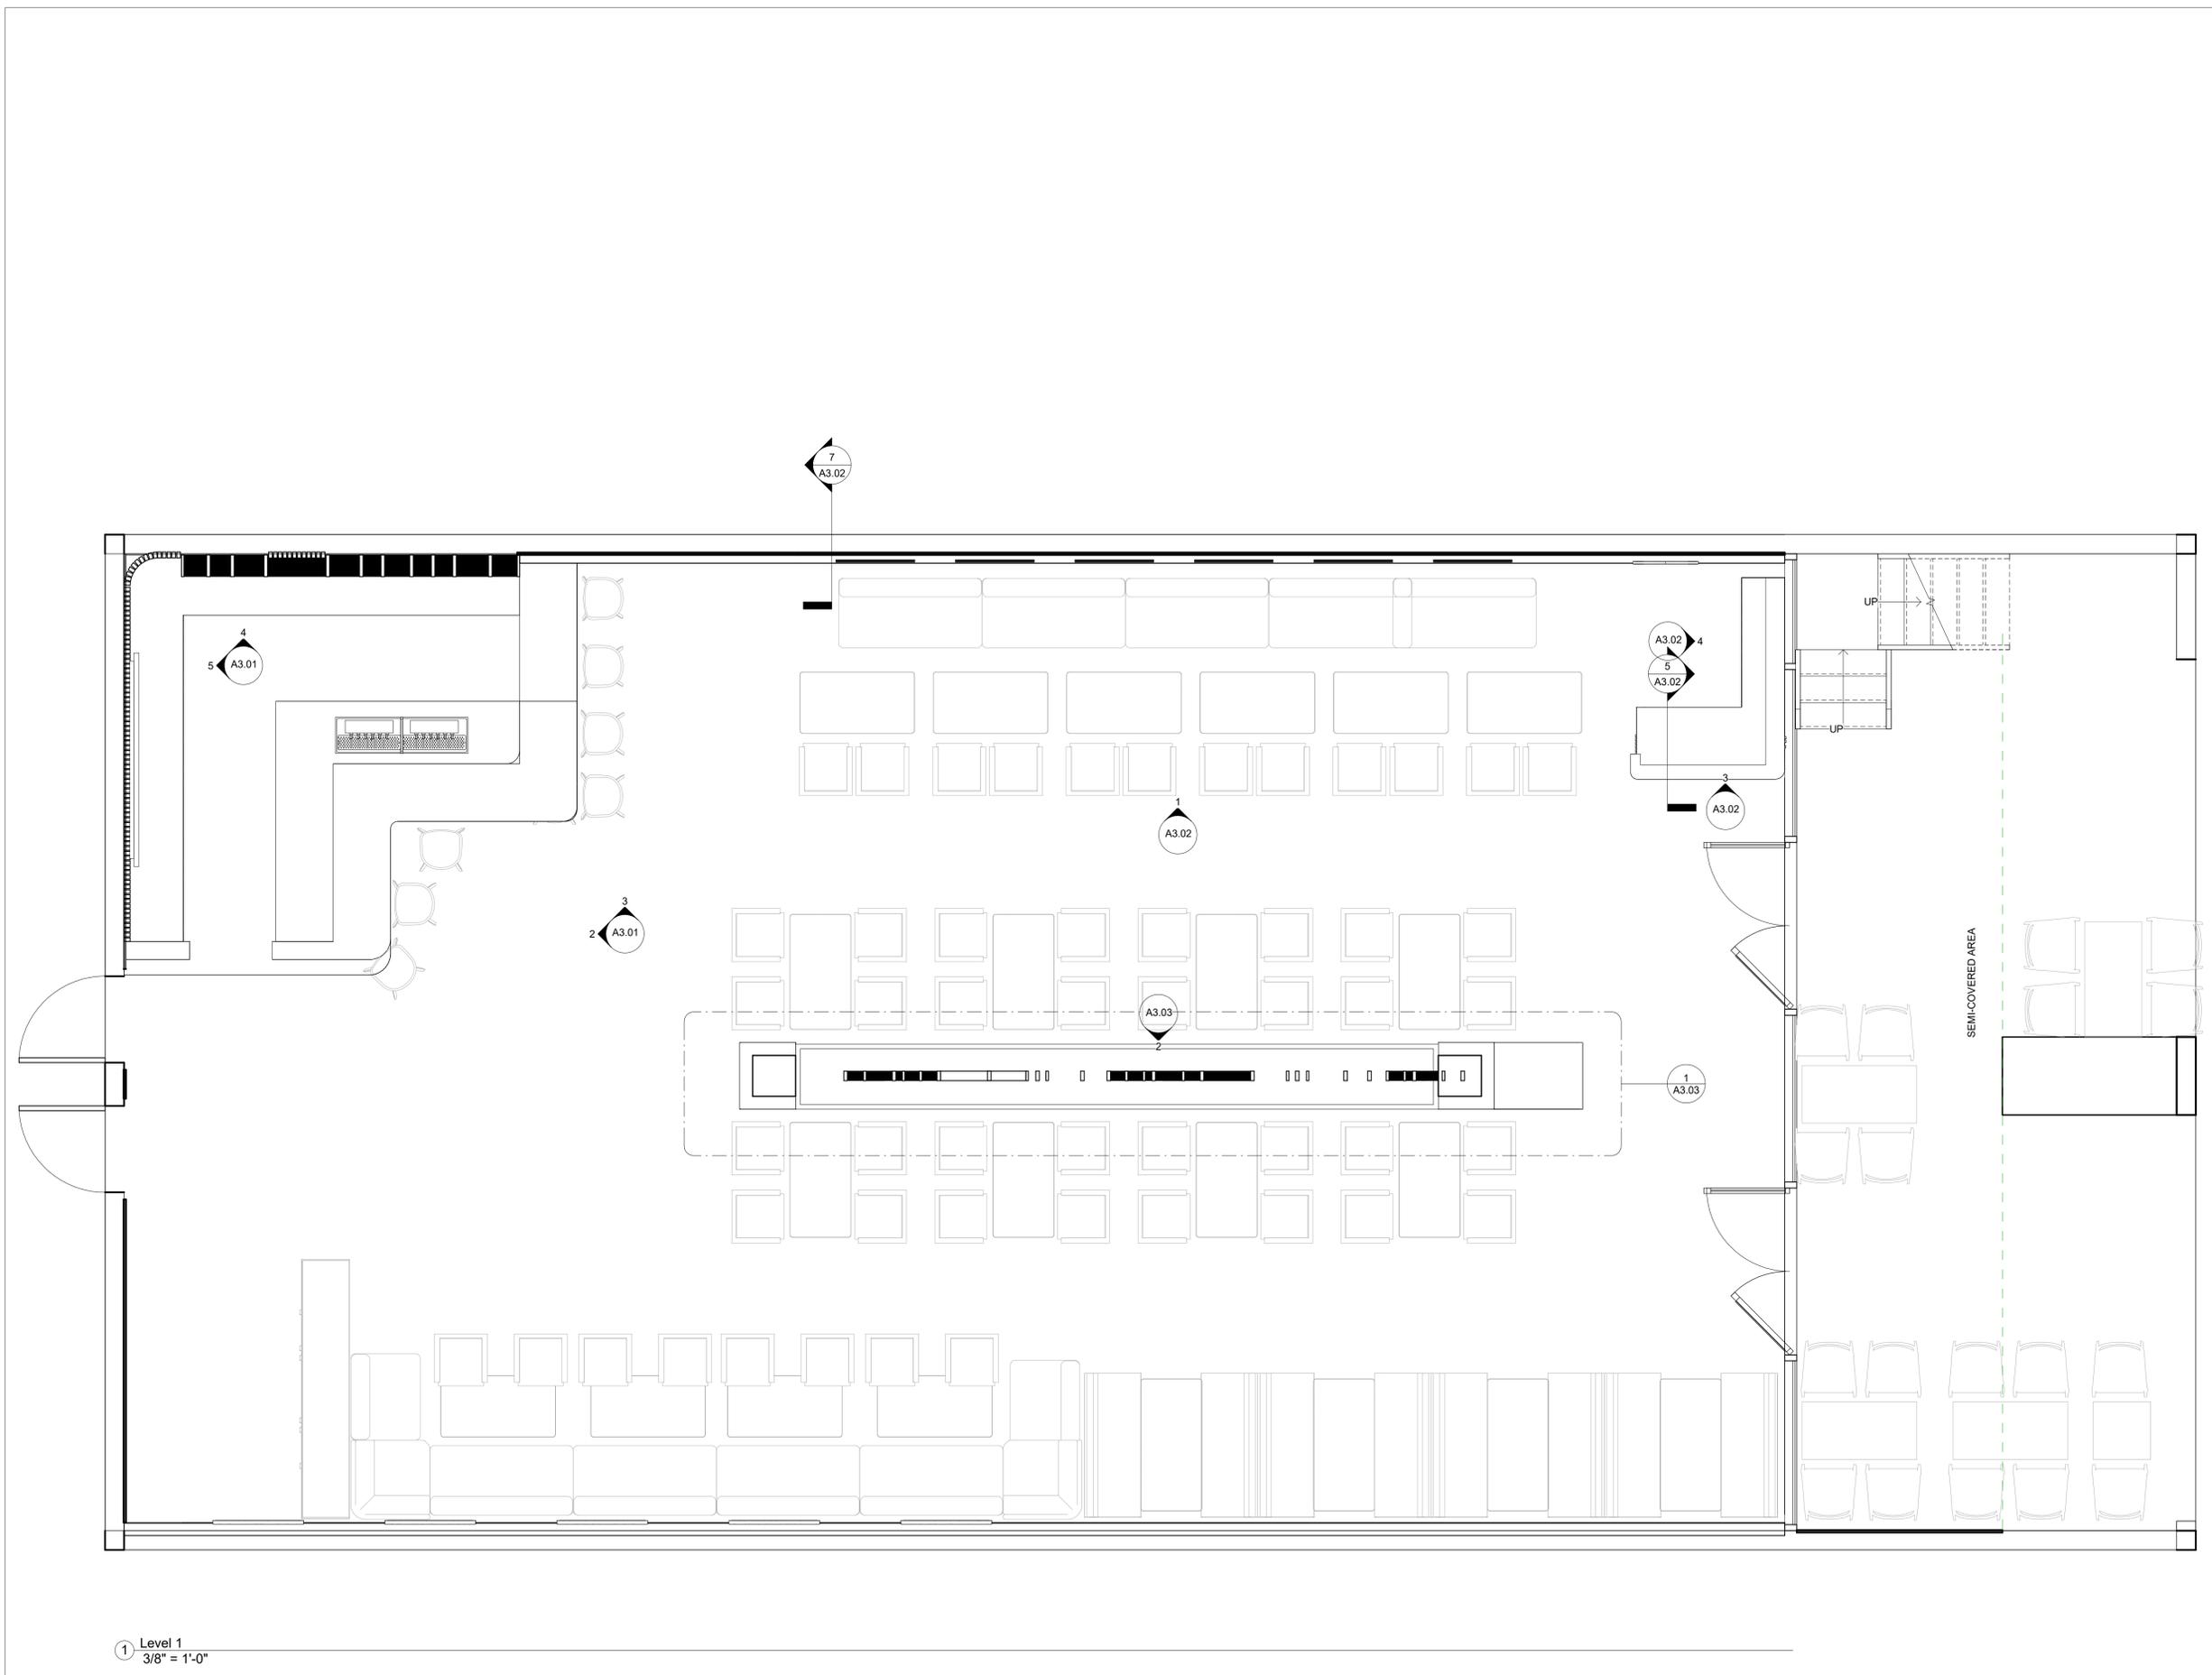

ISSUES AND REVISIONS

NO.	DATE	DESCRIPTION
Revision Schedule		
Revision Number	Revision Description	Revision Date

PROJECT NUMBER
2023001

SHEET TITLE
FLOOR PLAN

SCALE
3/8" = 1'-0"

SHEET NUMBER

A1.01

1 Level 1
3/8" = 1'-0"

21 BIRYANI POTS

18623 PIONEER BLVD,
ARTESIA,
CALIFORNIA 90701



555 west 5th Street, 35th Floor,
Los Angeles, CA- 90013.
Cell:305-915-5455

ISSUES AND REVISIONS


NO.	DATE	DESCRIPTION
Revision Schedule		
Revision Number	Revision Description	Revision Date

PROJECT NUMBER
2023001

SHEET TITLE
REFLECTED CEILING
PLAN

SCALE
3/8" = 1'-0"

SHEET NUMBER

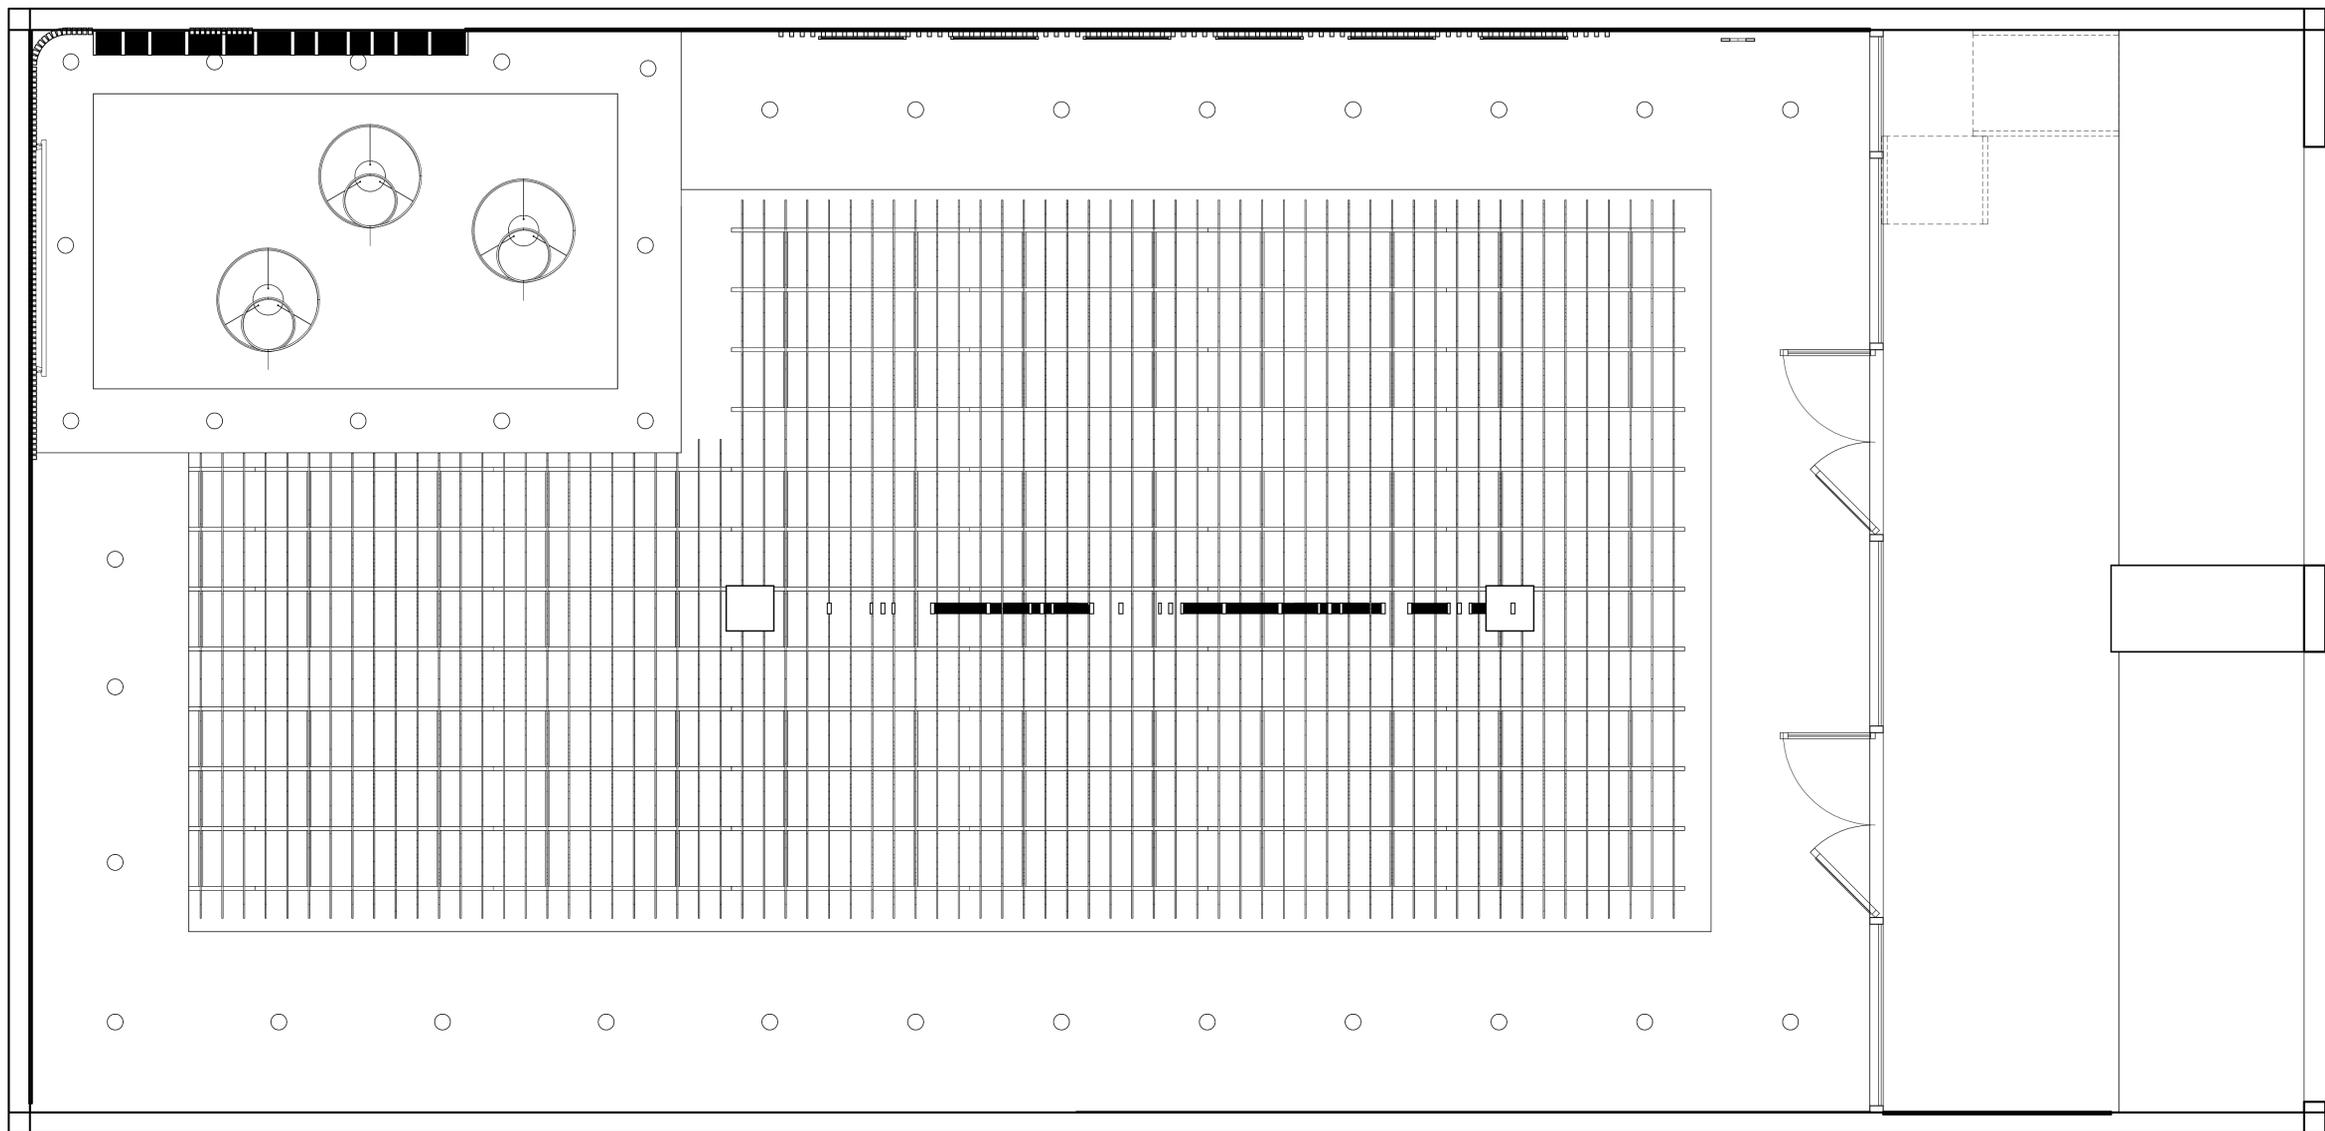

① Level 1
3/8" = 1'-0"






A2.01

21 BIRYANI POTS

18623 PIONEER BLVD,
ARTESIA,
CALIFORNIA 90701



555 west 5th Street, 35th Floor,
Los Angeles, CA- 90013.
Cell:305-915-5455

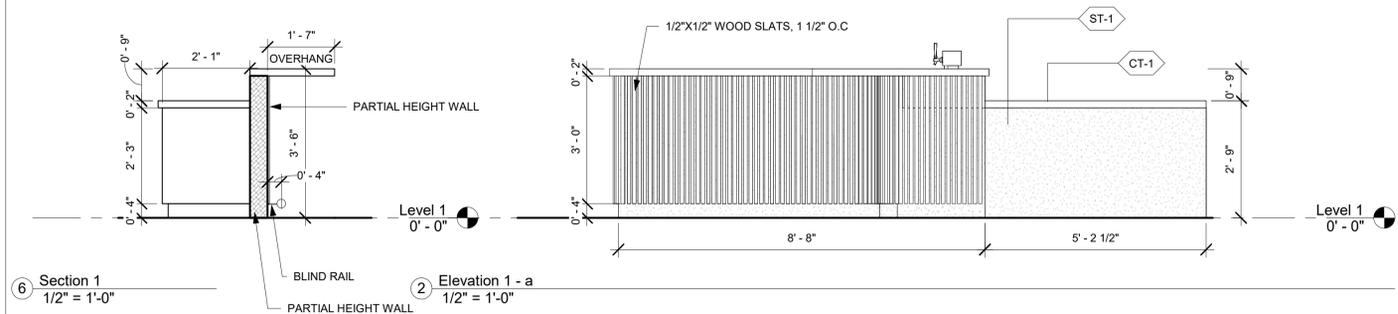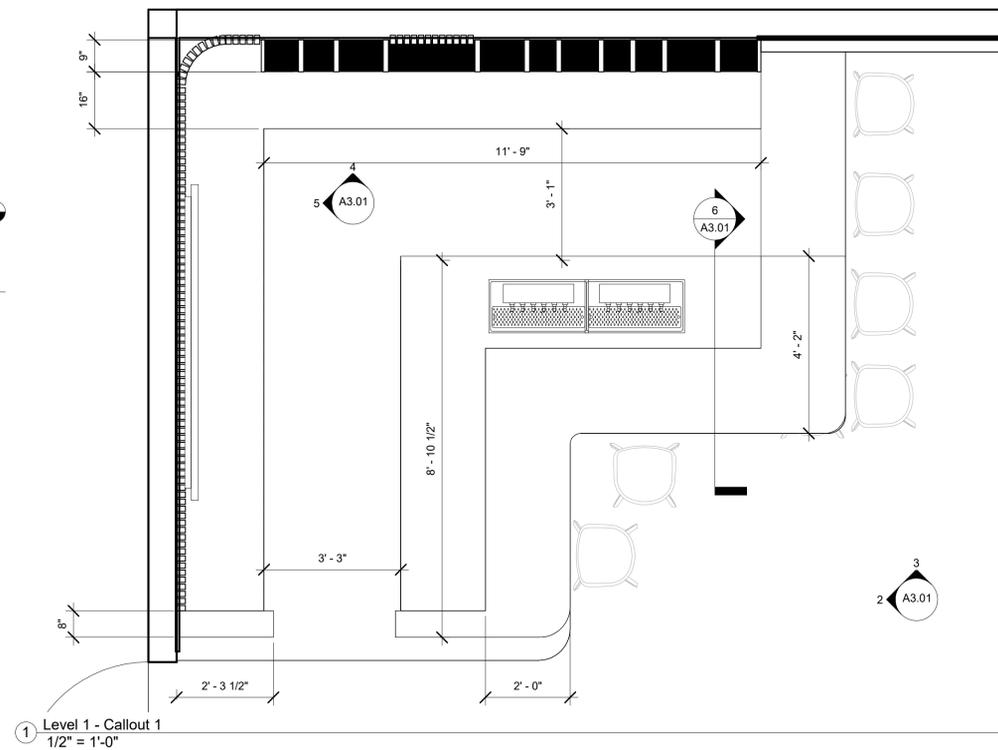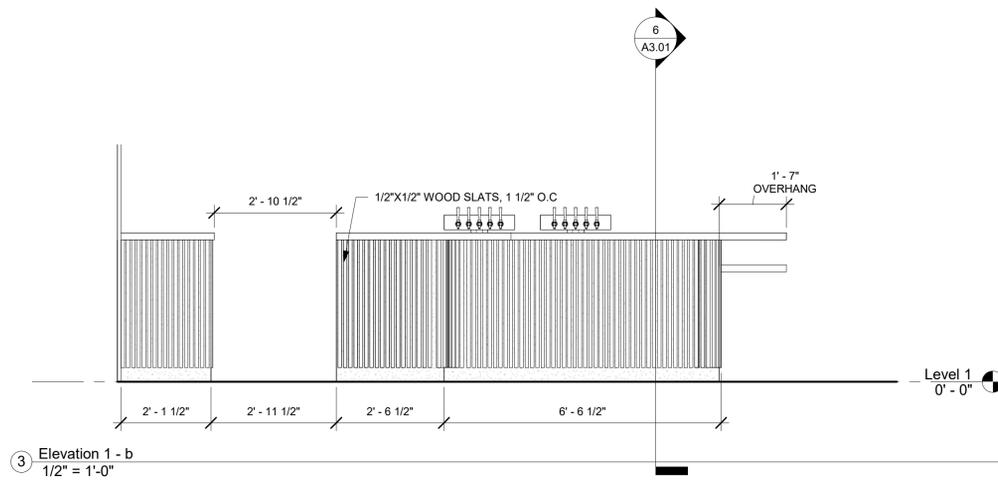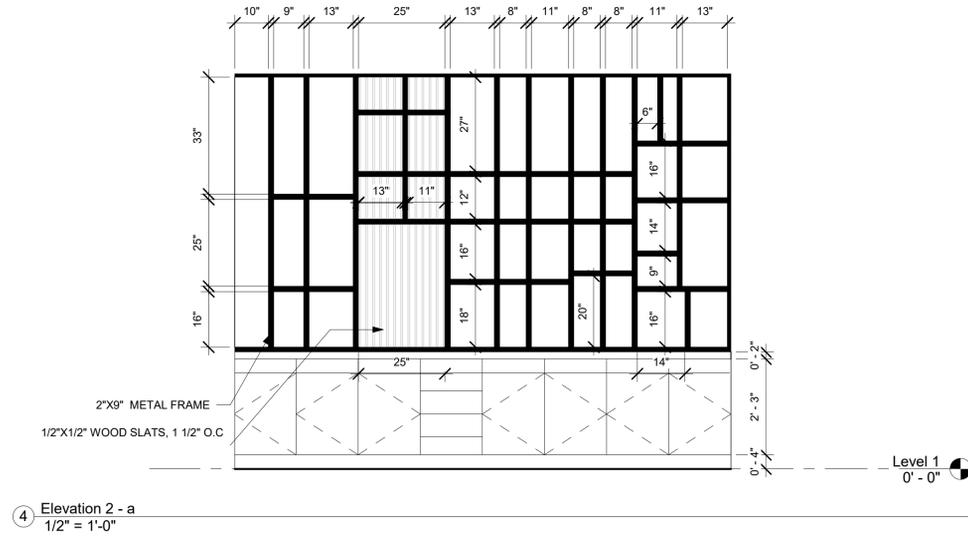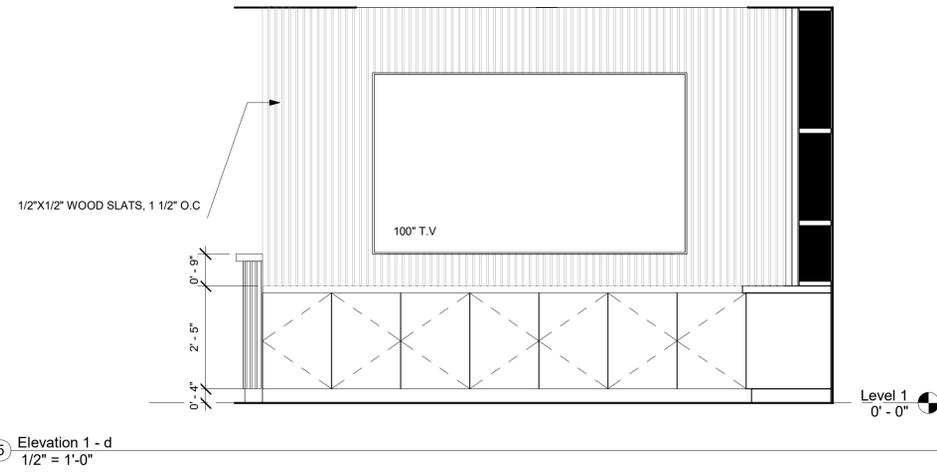

ISSUES AND REVISIONS

NO.	DATE	DESCRIPTION
Revision Schedule		
Revision Number	Revision Description	Revision Date

PROJECT NUMBER
2023001

SHEET TITLE
BAR DETAIL

SCALE
1/2" = 1'-0"

SHEET NUMBER

A3.01

21 BIRYANI POTS

18623 PIONEER BLVD,
ARTESIA,
CALIFORNIA 90701



555 west 5th Street, 35th Floor,
Los Angeles, CA- 90013.
Cell:305-915-5455

ISSUES AND REVISIONS

NO.	DATE	DESCRIPTION
Revision Schedule		
Revision Number	Revision Description	Revision Date


PROJECT NUMBER
2023001

SHEET TITLE
ENLARGED
PLAN, ELEVATION AND
SECTIONS


SCALE
As indicated

SHEET NUMBER


A3.02

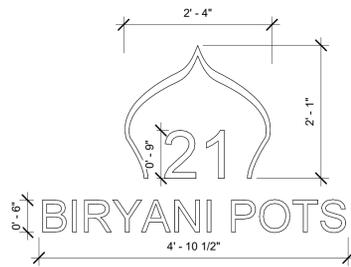


6 LOGO
3/4" = 1'-0"

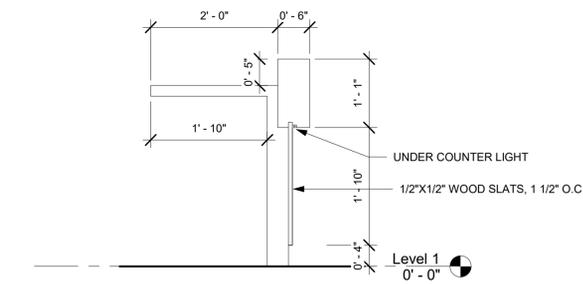


5 Section 2
3/4" = 1'-0"

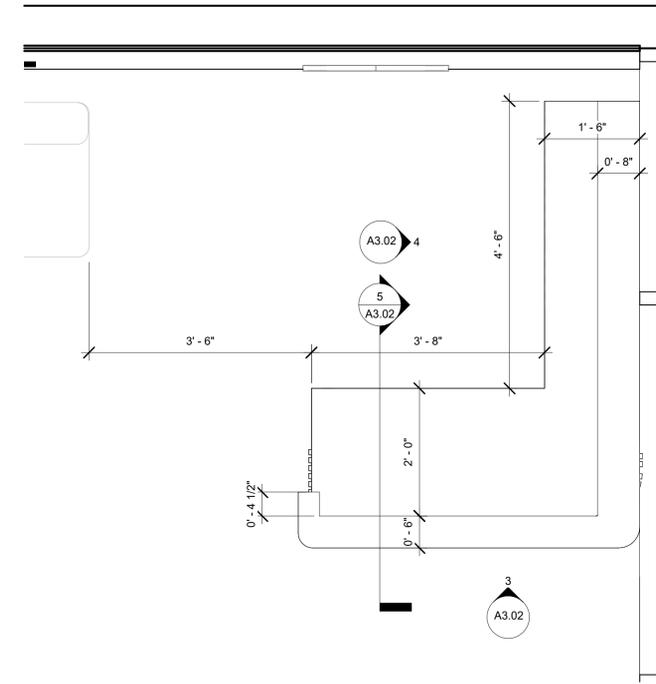


2 RECEPTION COUNTER
3/4" = 1'-0"

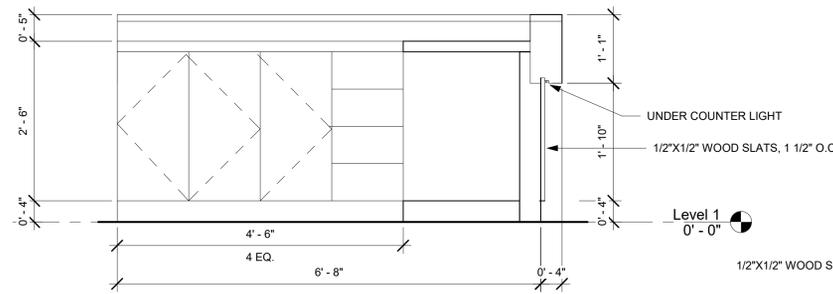

4 Elevation 3 - a
3/4" = 1'-0"

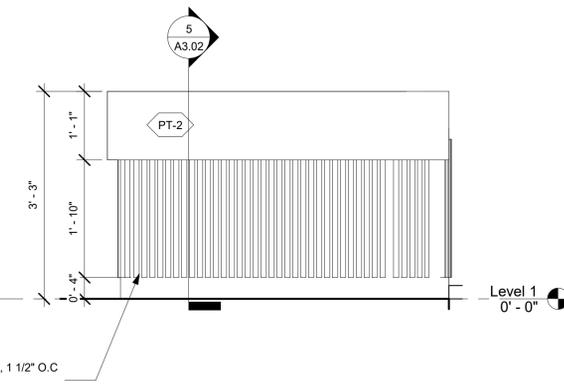

3 1 - a
3/4" = 1'-0"

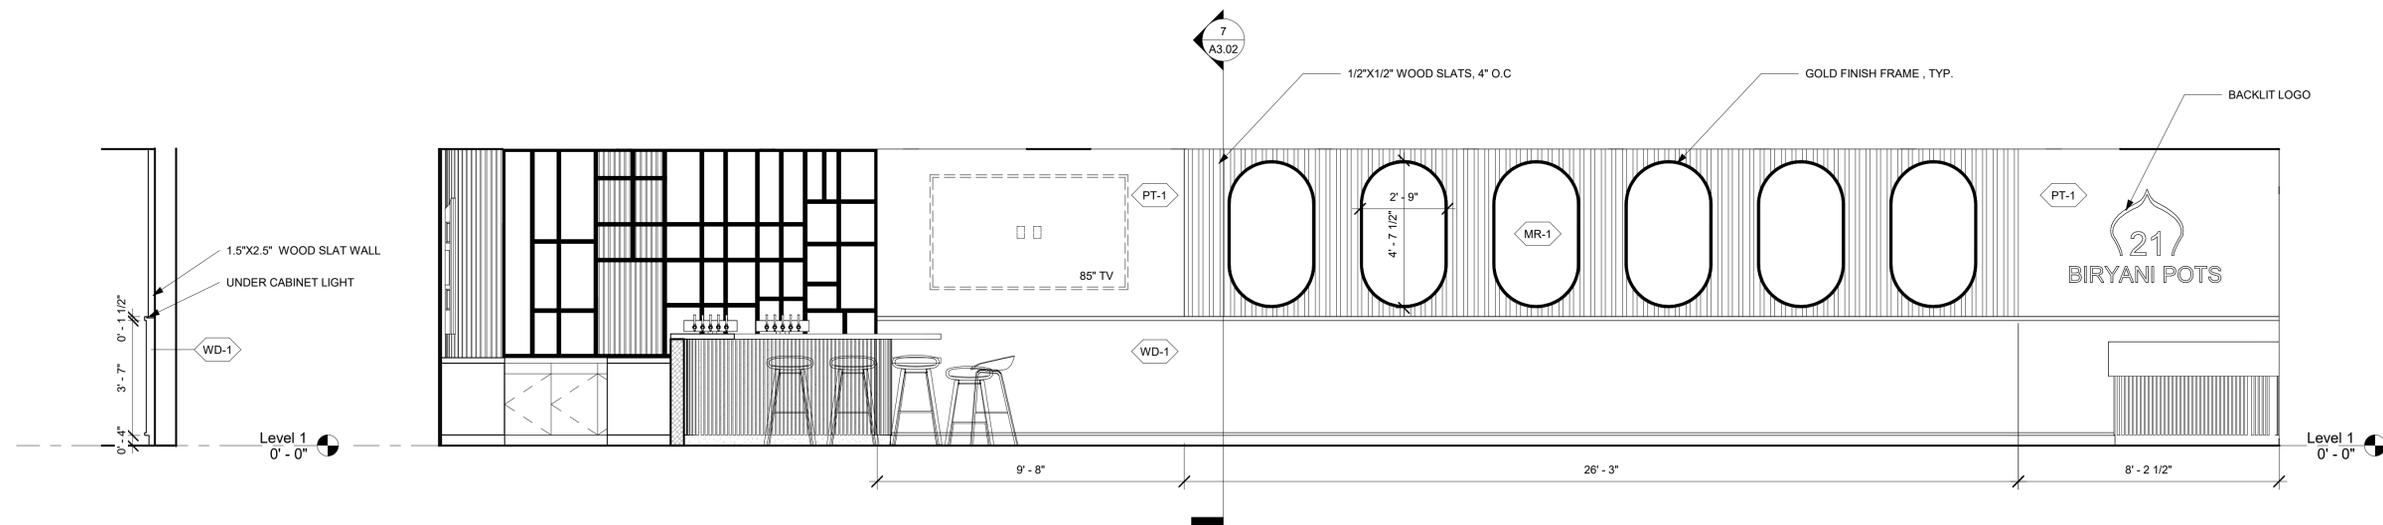

7 Section 3
3/8" = 1'-0"


1 A
3/8" = 1'-0"

21 BIRYANI POTS


18623 PIONEER BLVD,
ARTESIA,
CALIFORNIA 90701



555 west 5th Street, 35th Floor,
Los Angeles, CA- 90013.
Cell:305-915-5455

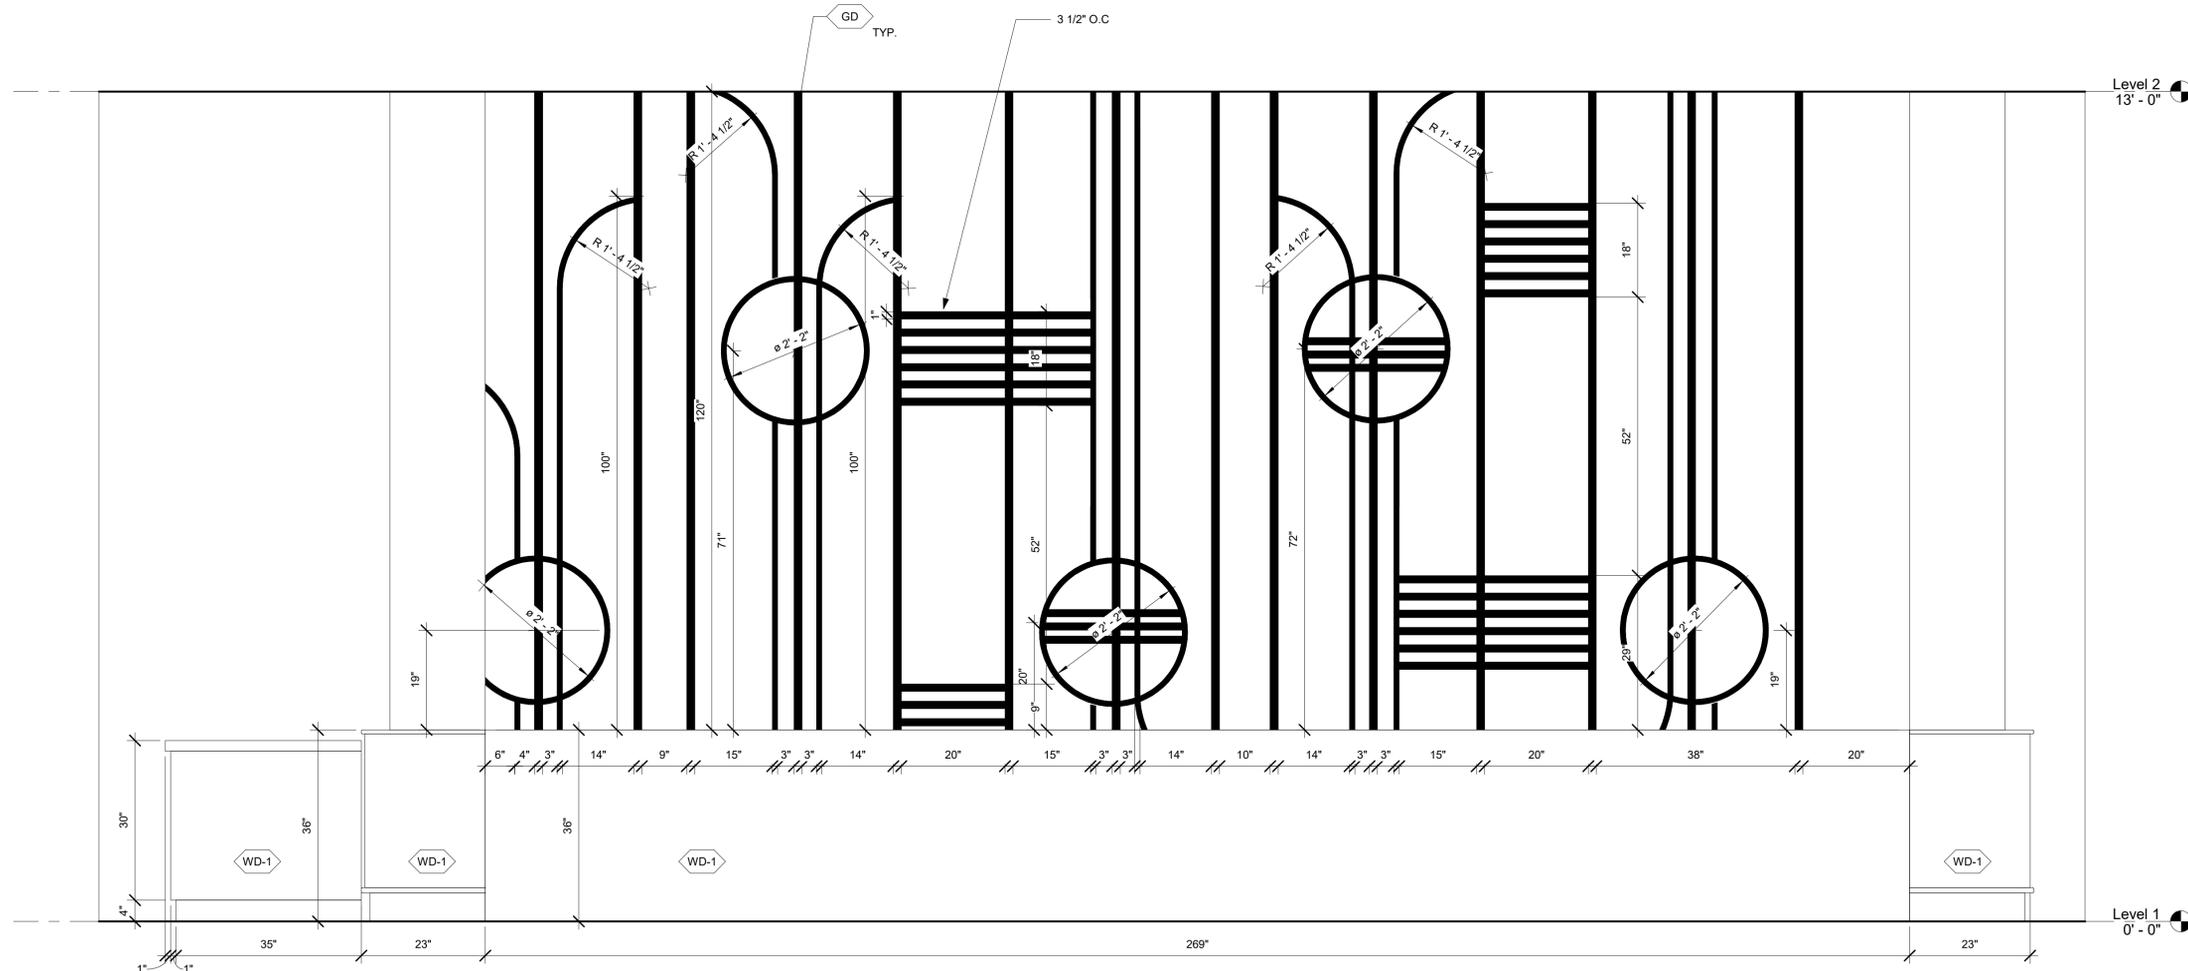

② Elevation 1 - c
3/4" = 1'-0"

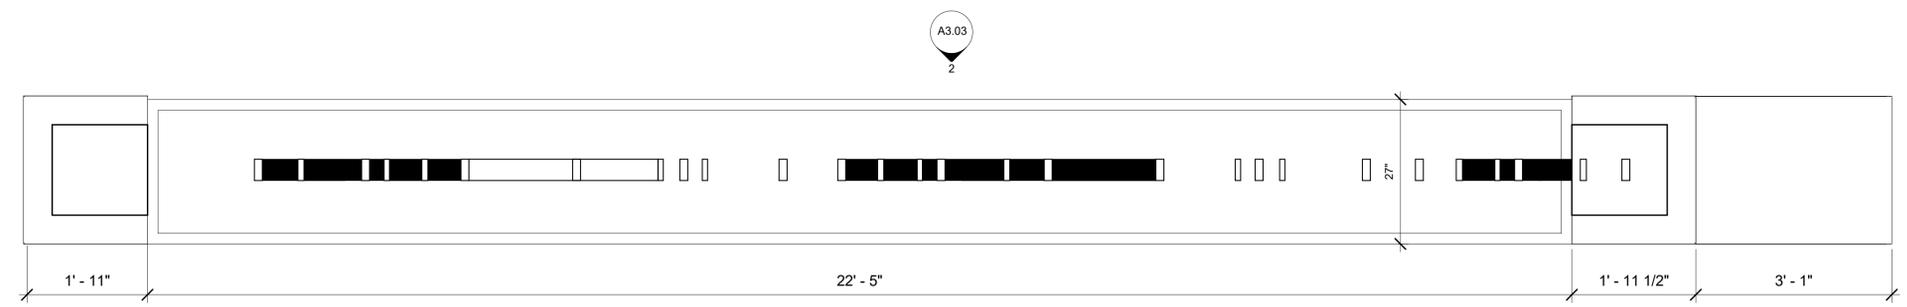

① Level 1 - Callout 2
3/4" = 1'-0"

ISSUES AND REVISIONS

NO.	DATE	DESCRIPTION
Revision Schedule		
Revision Number	Revision Description	Revision Date

PROJECT NUMBER
2023001

SHEET TITLE
ENLARGED
PLAN, ELEVATION AND
SECTIONS

SCALE
3/4" = 1'-0"

SHEET NUMBER

A3.03